

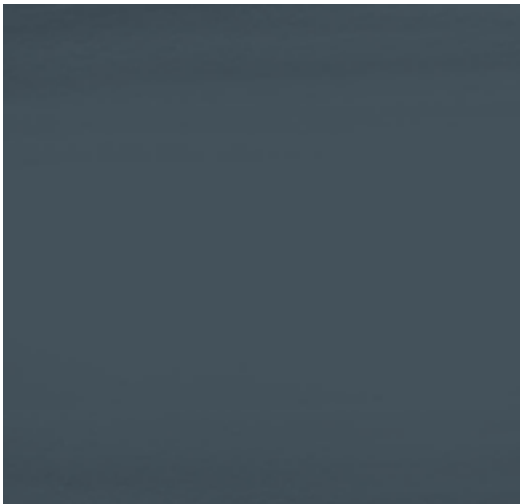


OVERALL FINISHES

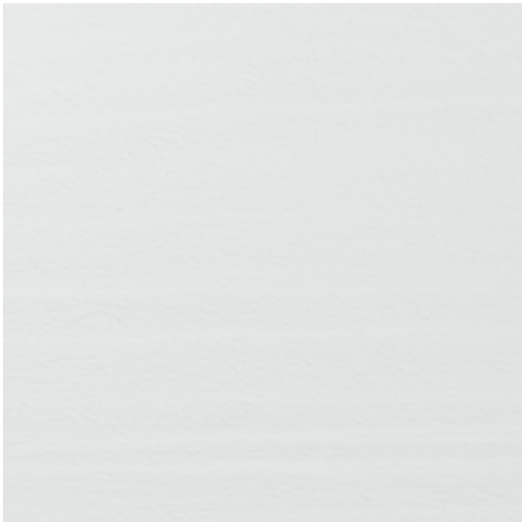

JACARANDA

DINING AND LIVING ROOM

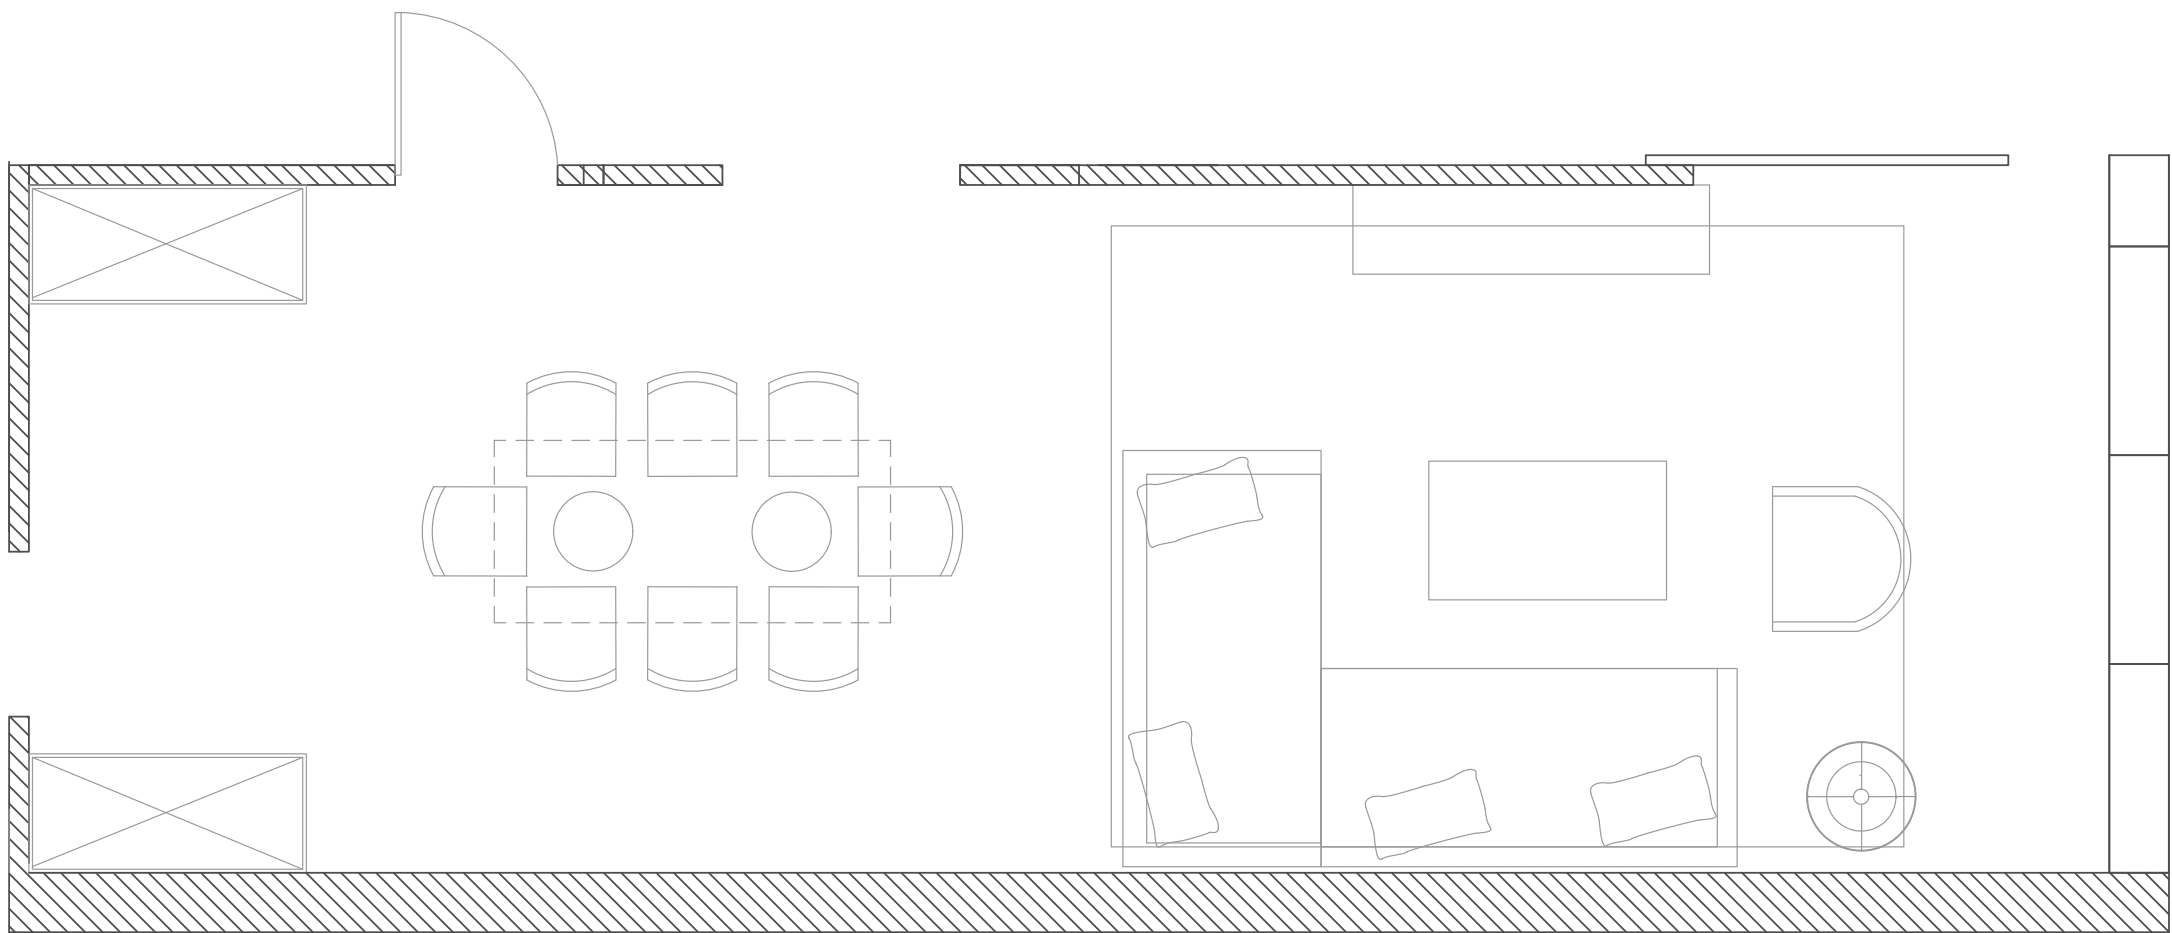


JACARANDA

2 LIVING ROOM PLAN
1:30



KITCHEN

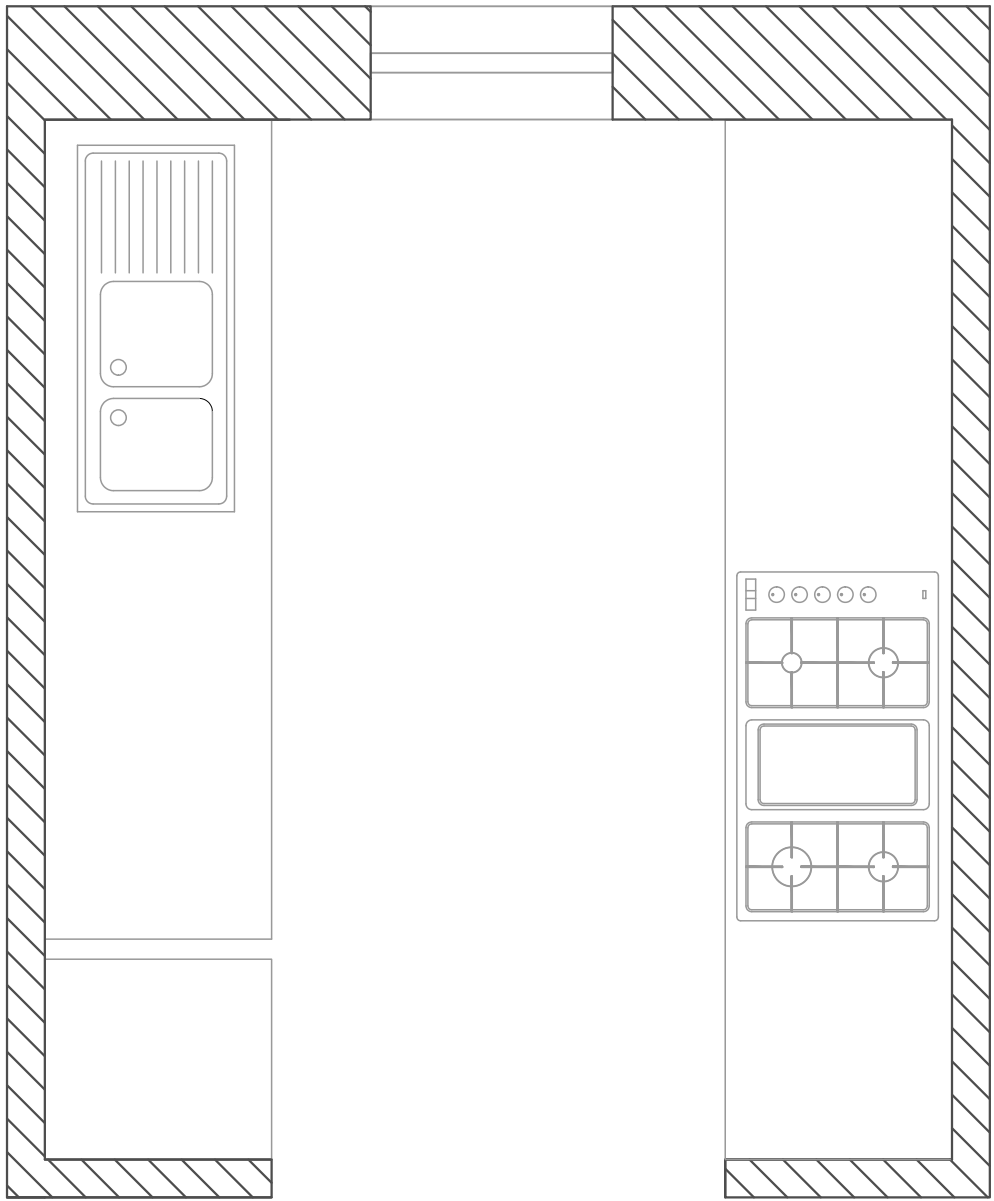

3 KITCHEN PLAN
1:20



JACARANDA