


MASTER BEDROOM

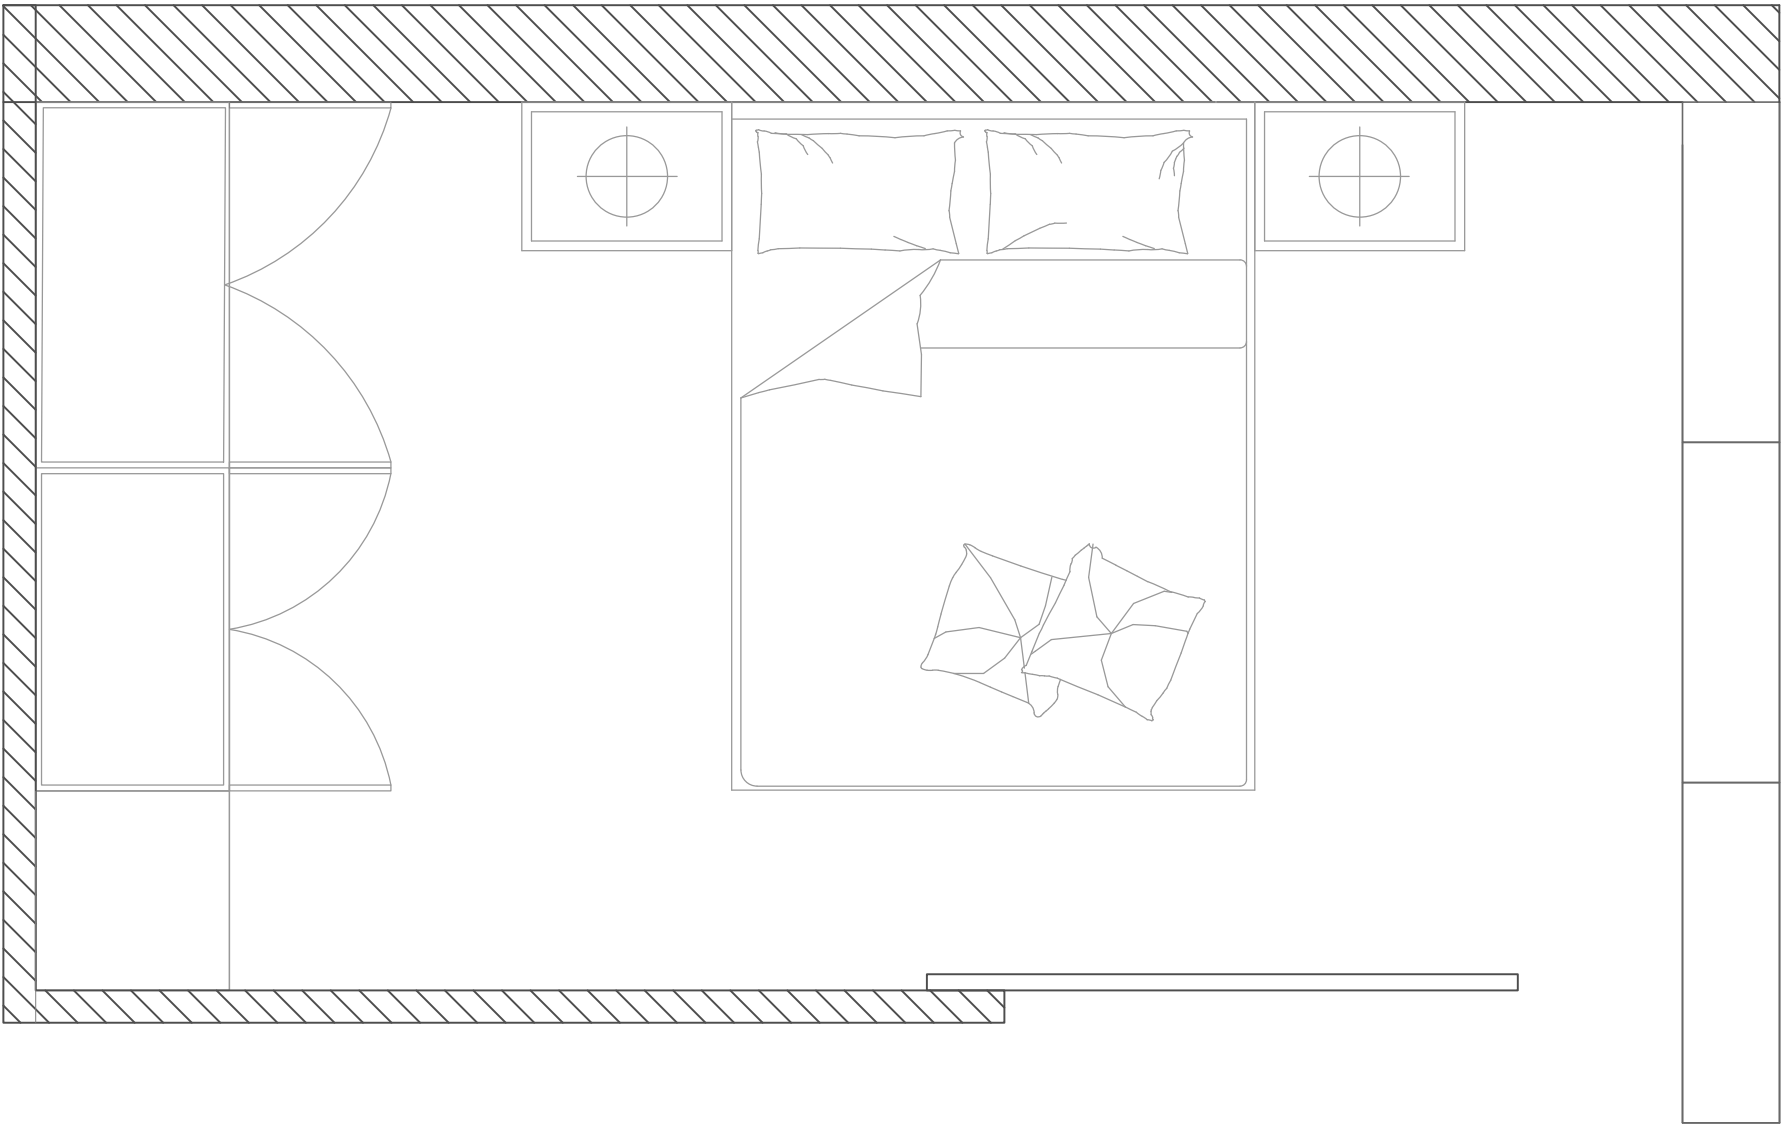

JACARANDA


4 M BEDROOM PLAN
1:30




BALCONY



5 BALCONY PLAN
1:30

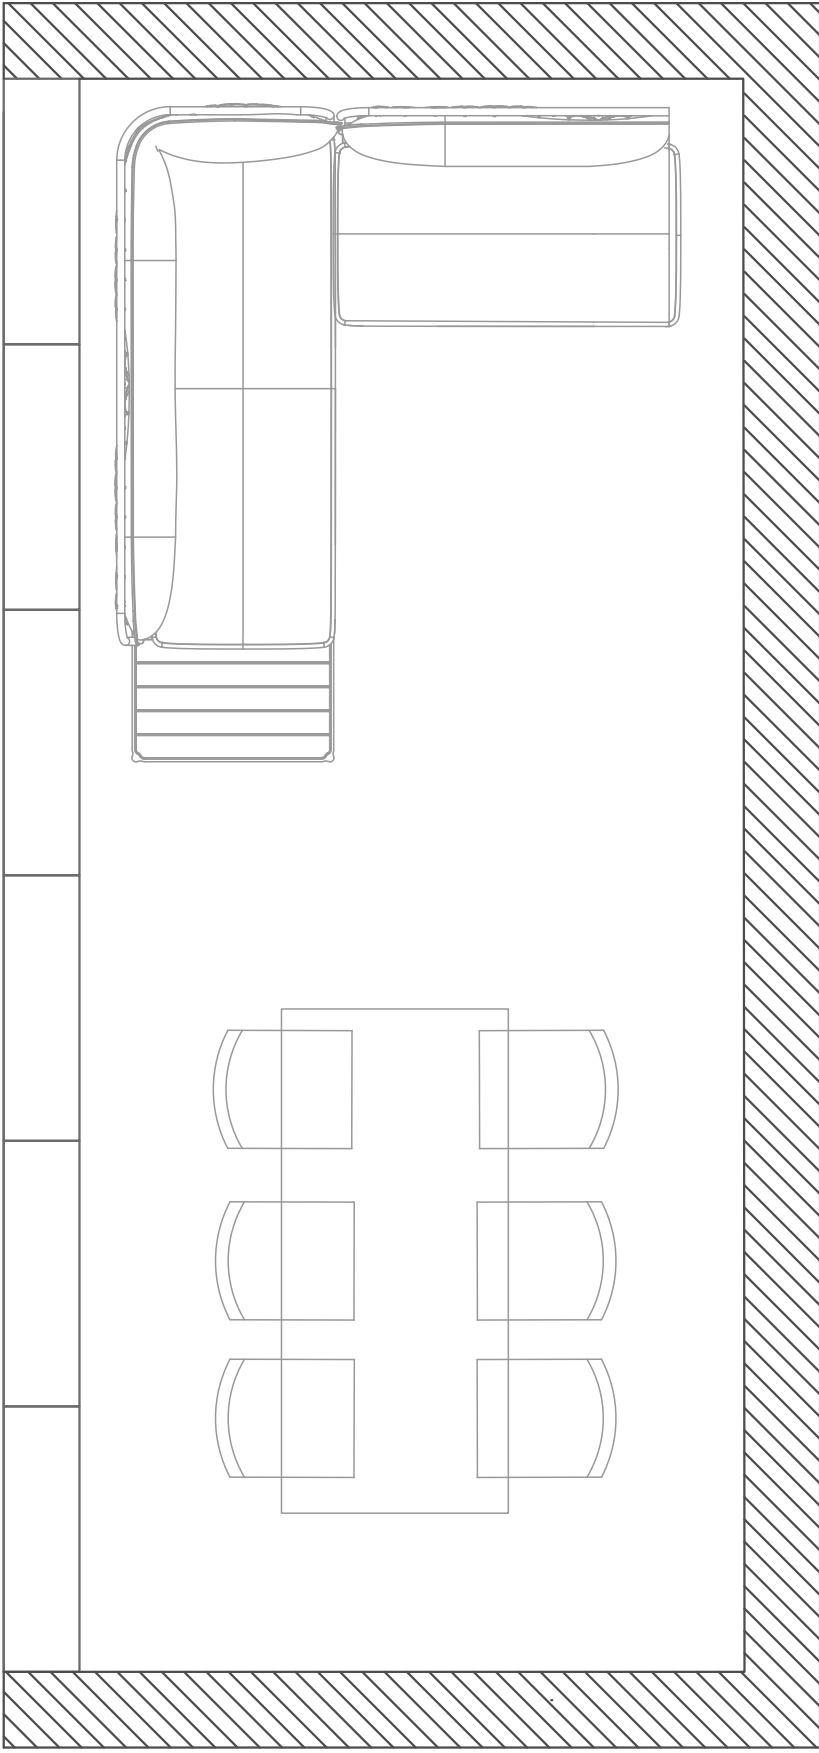

JACARANDA

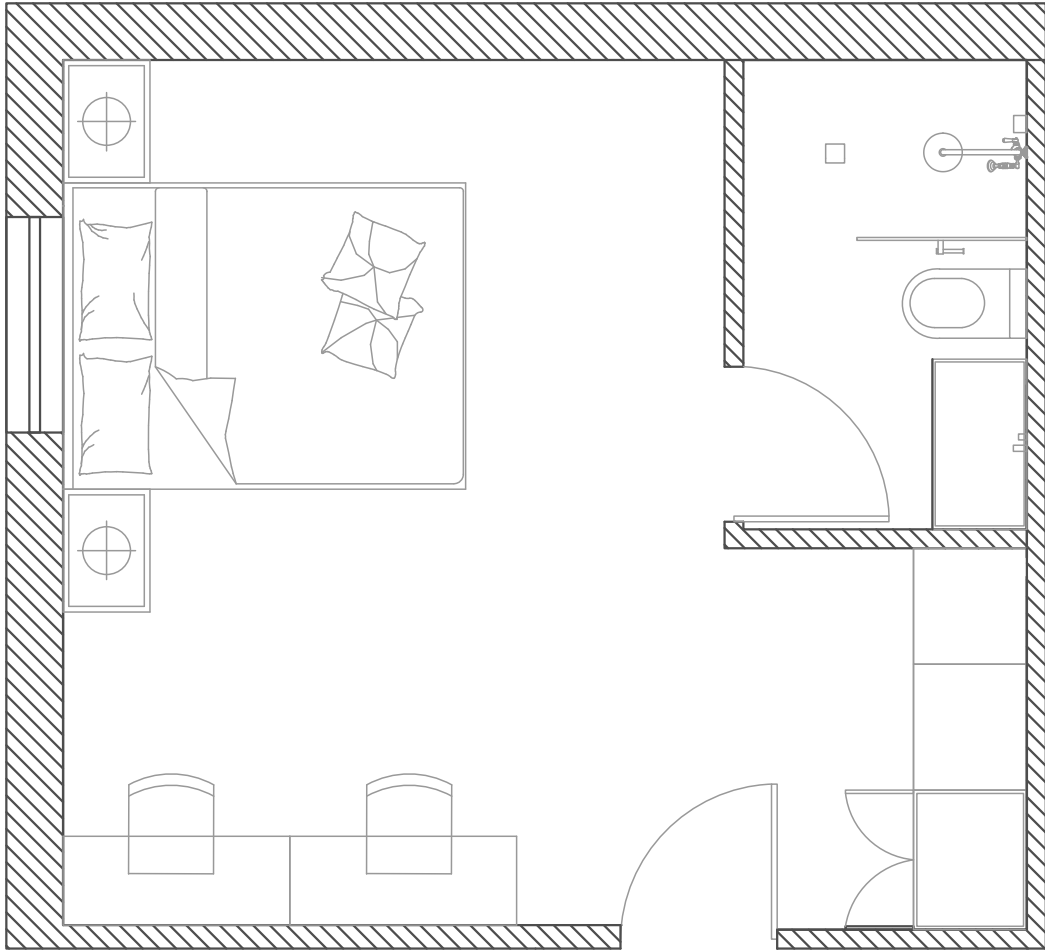

6 STUDIO PLAN
1:20

